


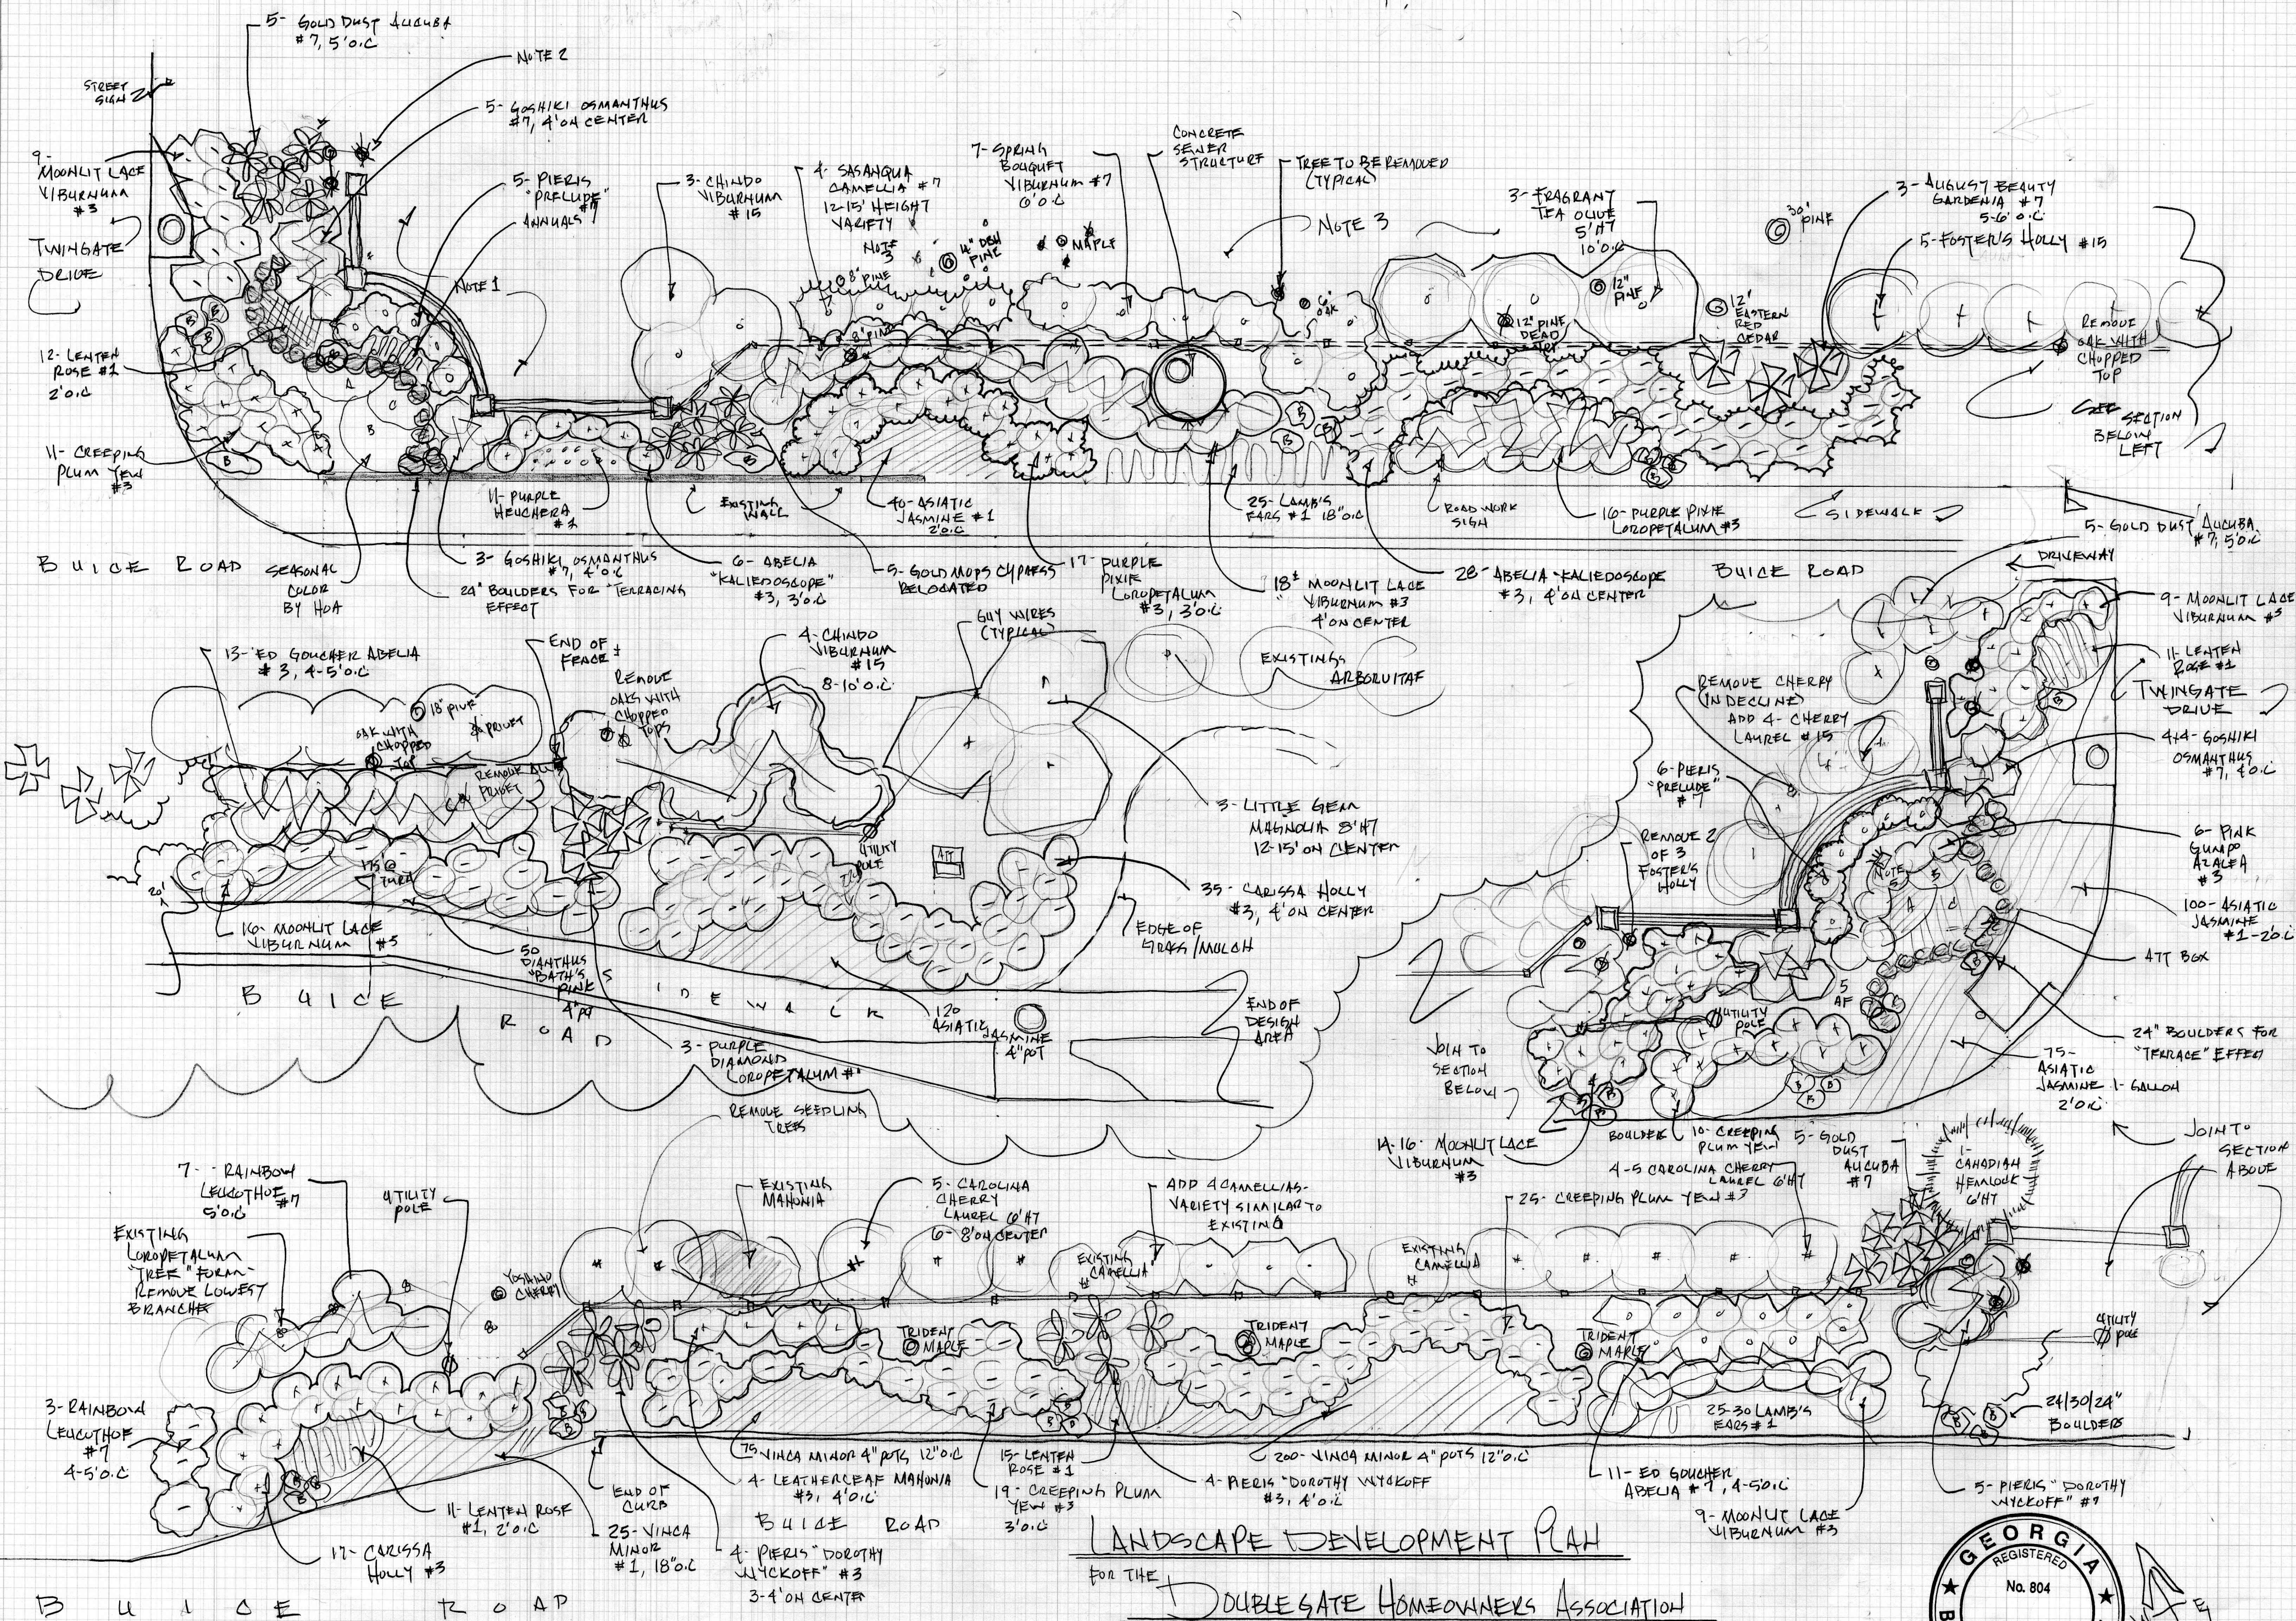

NOTES

- 1) REMOVE 1-CHERRY TREE, 1-ARBORVITAE AND 1-VOLUNTEER TULIP POPLAIR BEHIND SIGN WALL. EXISTING LIGUSTRUM TO REMAIN
- 2) REMOVE 2OF 3 FOSTER'S HOLLIES AT ALL AREAS AT BRICK SIGN WALLS. THIS WILL ALLOW FOR BETTER GROWTH OF ALL PLANTINGS
- 3) REMOVE/THIN ALL SMALL TREES IN WOODED AREAS TO PRODUCE A MORE MANAGABLE AND HEALTHY FOREST. REMOVE ALL INVASIVE CHINESE PRIVET
- 4) ALL PLANT MATERIALS ARE SELECTED FOR THEIR INDIVIDUAL AND UNIQUE GROWTH AND AESTHETIC CHARACTERISTICS. NO SUBSTITUTIONS TO BE MADE WITHOUT APPROVAL OF THE LANDSCAPE ARCHITECT
- 5) NEW L.E.D. LIGHTING FIXTURES TO BE DESIGNED BY MICHAEL LORES FOR MORE EFFICIENT AND OBSCURE FIXTURE SELECTIONS
- 6) IRRIGATION REPAIR WILL REQUIRE THE BORING UNDER TWINGATE DRIVE TO RESTORE WATER USE FOR NEW PLANTINGS

LANDSCAPE DEVELOPMENT PLAN
FOR THE
DOUBLE GATE HOMEOWNERS ASSOCIATION
BUICK ROAD ENTRANCE
MARCH 2025

PREPARED BY
LANDSCAPE PLANS PLUS
BRUCE T. HOLLIDAY P.L.A.
678-491-5587

